



MULTIDRAIN INTERCEPT BAR STAINLESS STEEL

SELECTION INFORMATION

Grating Description	MultiDrain Intercept Bar Stainless Steel	Load Class	B 125
Pavement Finish	Small block paving	Lengths Available	1m and 0.5m

SPECIFICATION


Intercept Bar stainless steel grating fitted with ACO Drainlock bar-less locking system. Designed for pedestrian and light duty vehicular traffic. Typical applications include pedestrian zones, landscaped areas, around building facades and entranceways, private car parking. Load Class B 125.

Channel system: [ACO MultiDrain M100DS with stainless steel protective edge rails](#)

Note: The information below is for the grating only. Channels sold separately.

PRODUCT DATA

Order Number (1m / 0.5m)	132557 / 132552	Weight (kg)	3.8 / 1.9
Material	Grade 304 Stainless Steel	Slot width (mm)	6
Length (m)	1 / 0.5	Intake area (mm ² /m)	43000
Width (mm)	123	Finish	Brushed

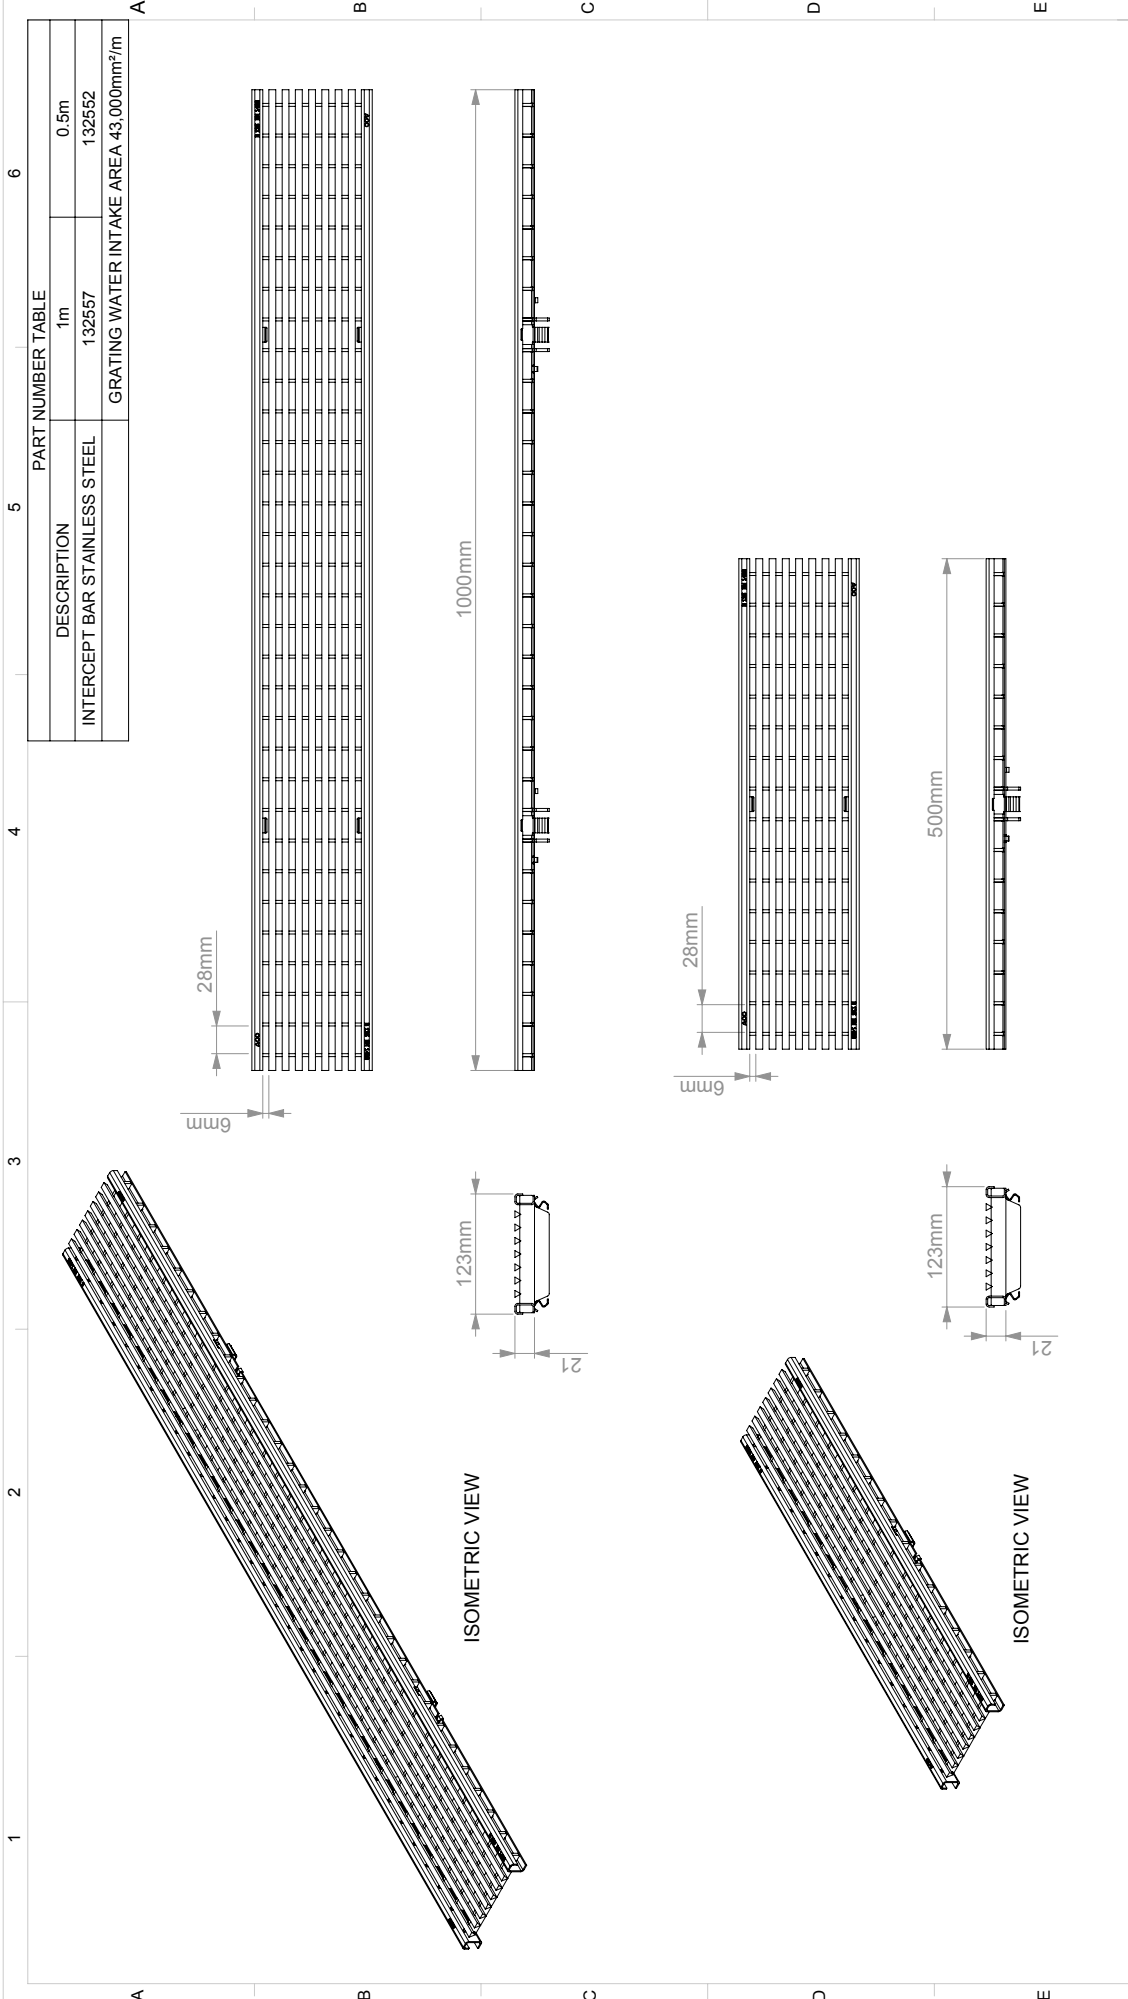

PART NUMBER TABLE	
DESCRIPTION	1m
INTERCEPT BAR STAINLESS STEEL	132557
GRATING WATER INTAKE AREA 43,000mm ² /m	



ACO Business Park
Hilton Road
Sheffield
Secton
S617 9TE, UK
Tel: 01462 816666
www.aco.co.uk

Version	Date	Description	Name
		Drawing Number: E1-M01-086-1	Revision: A
		Title:	
		Projection: ISO-A	Format: A3
		Released by: JEC	Scale: 1:5
		Created at: 15.4.2015	Sheet: 1 of 1
		Released at: 29.4.2015	
		Replaced by:	
		Replacement for:	

M100D INTERCEPT BAR STAINLESS STEEL GRATING B125

NOTES:
DIMENSIONS ARE FOR INDICATION ONLY AND MAY VARY DUE TO PART
MANUFACTURING TOLERANCES AND INSTALLATION DETAILS