



#### SELECTION INFORMATION

Grating Description	MultiDrain Intercept Bar Stainless Steel	Load Class	B 125
Pavement Finish	Small block paving	Lengths Available	1m and 0.5m

#### SPECIFICATION

Intercept Bar stainless steel grating fitted with ACO Drainlock bar-less locking system. Designed for pedestrian and light duty vehicular traffic. Typical applications include pedestrian zones, landscaped areas, around building facades and entranceways, private car parking. Load Class B 125.


Options: Grating style is also available for 150mm and 200mm wide channels.

**Channel system:** [ACO MultiDrain M100DS, N150DS, M200DS with stainless steel protective edge rails](#)

Note: The information below is for the grating only. Channels sold separately.

#### PRODUCT DATA

<b>Order Number (1m / 0.5m)</b>	<b>132557 / 132552</b>	Weight (kg)	3.8 / 1.9
Material	Grade 304 Stainless Steel	Slot width (mm)	6
Length (m)	1 / 0.5	Intake area (mm <sup>2</sup> /m)	43000
Width (mm)	123	Finish	Brushed

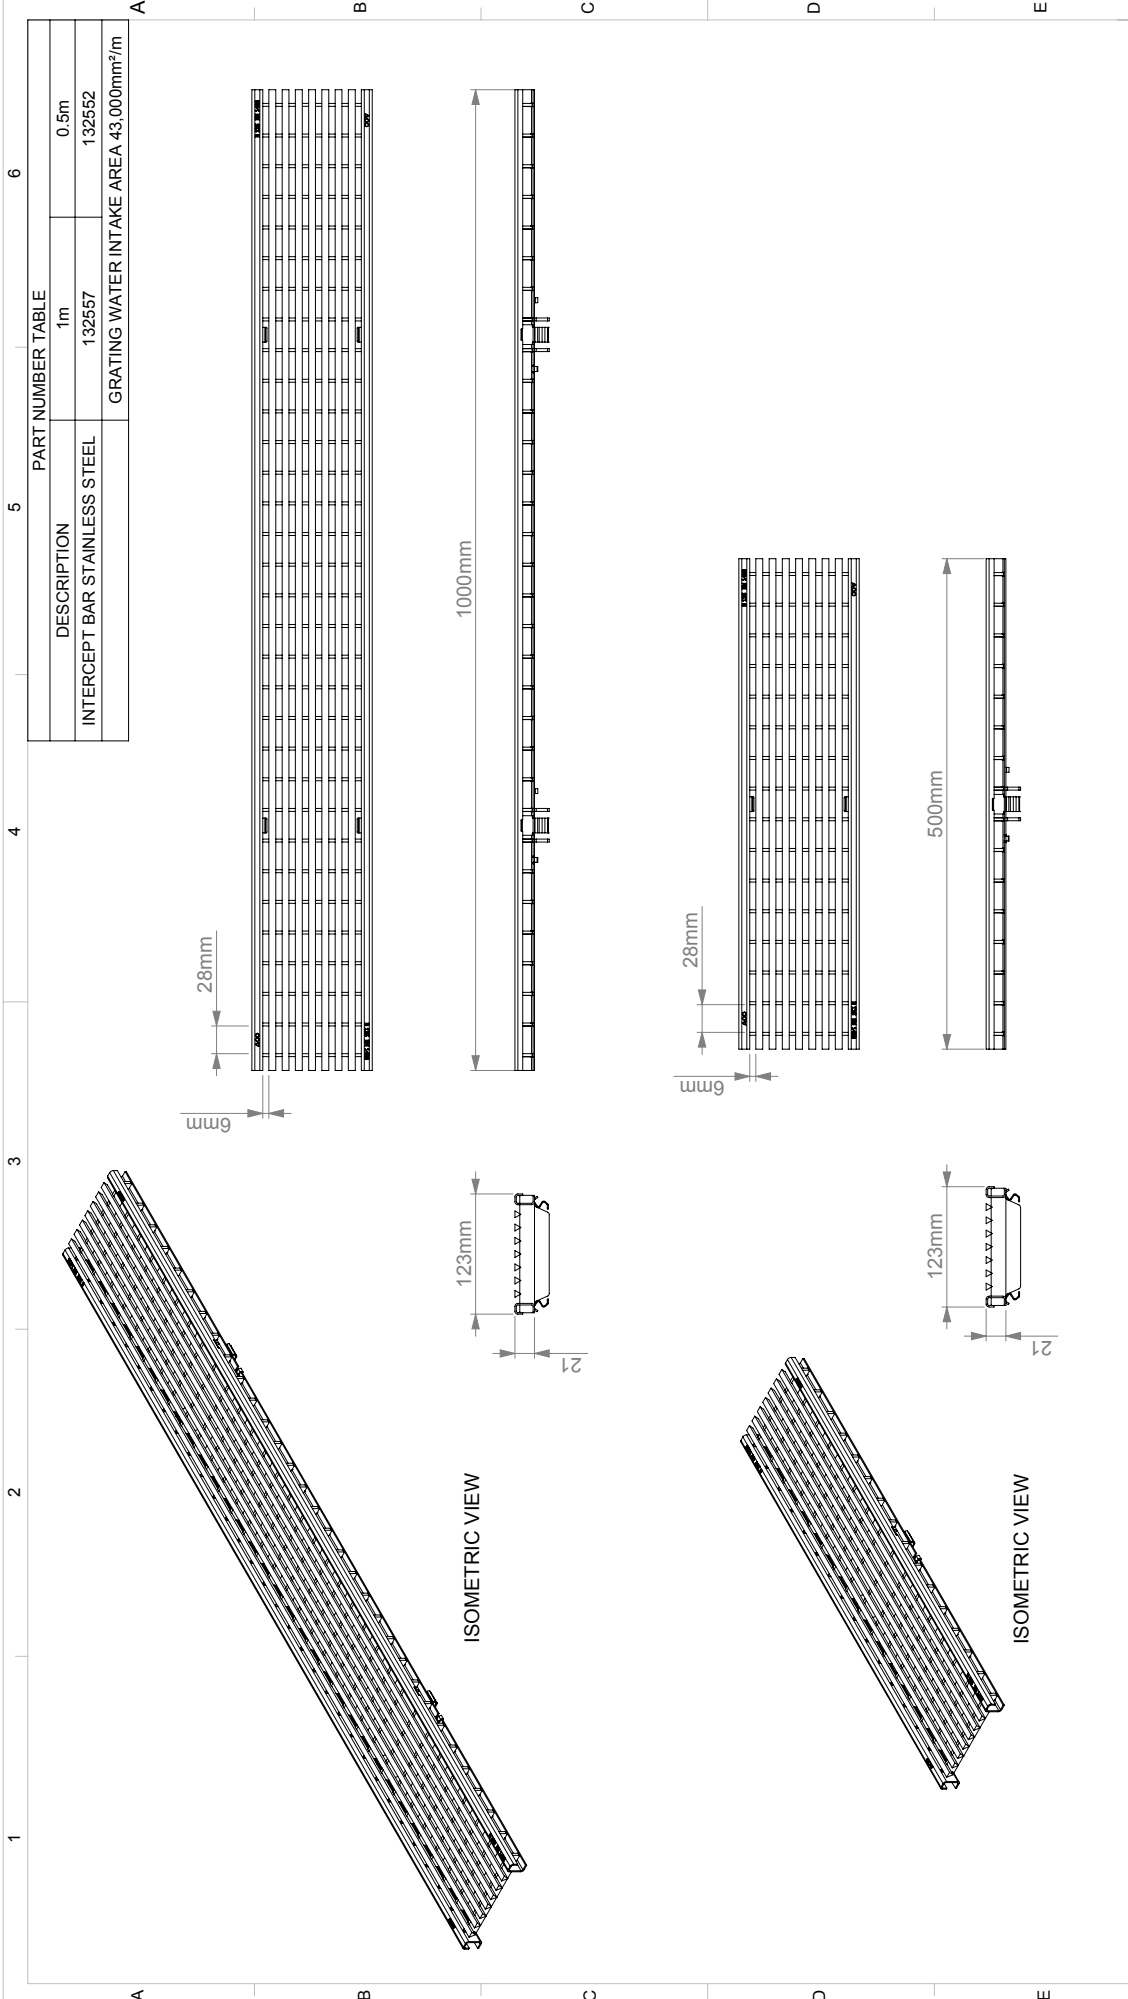

PART NUMBER TABLE		
DESCRIPTION	1m	0.5m
INTERCEPT BAR STAINLESS STEEL	132557	132552
GRATING WATER INTAKE AREA 43,000mm <sup>2</sup> /m		



ACO Business Park  
Hilton Road  
Sheffield  
Sectordale  
S6 17 9TE, UK  
Tel: 01462 816666  
www.aco.co.uk

Version	Date	Description	Name
		Drawing Number: E1-M01-086-1	Revision: A
		Title:	Part Number: 132557, 132552
		Projection: ISO-A	Format: A3
Created by: DEN	Released by: JEC		Scale: 1:5
Created at: 15.4.2015	Released at: 29.4.2015		Sheet: 1 of 1
Replacement for:	Replaced by:		

### M100D INTERCEPT BAR STAINLESS STEEL GRATING B125

NOTES:  
DIMENSIONS ARE FOR INDICATION ONLY AND MAY VARY DUE TO PART  
MANUFACTURING TOLERANCES AND INSTALLATION DETAILS