


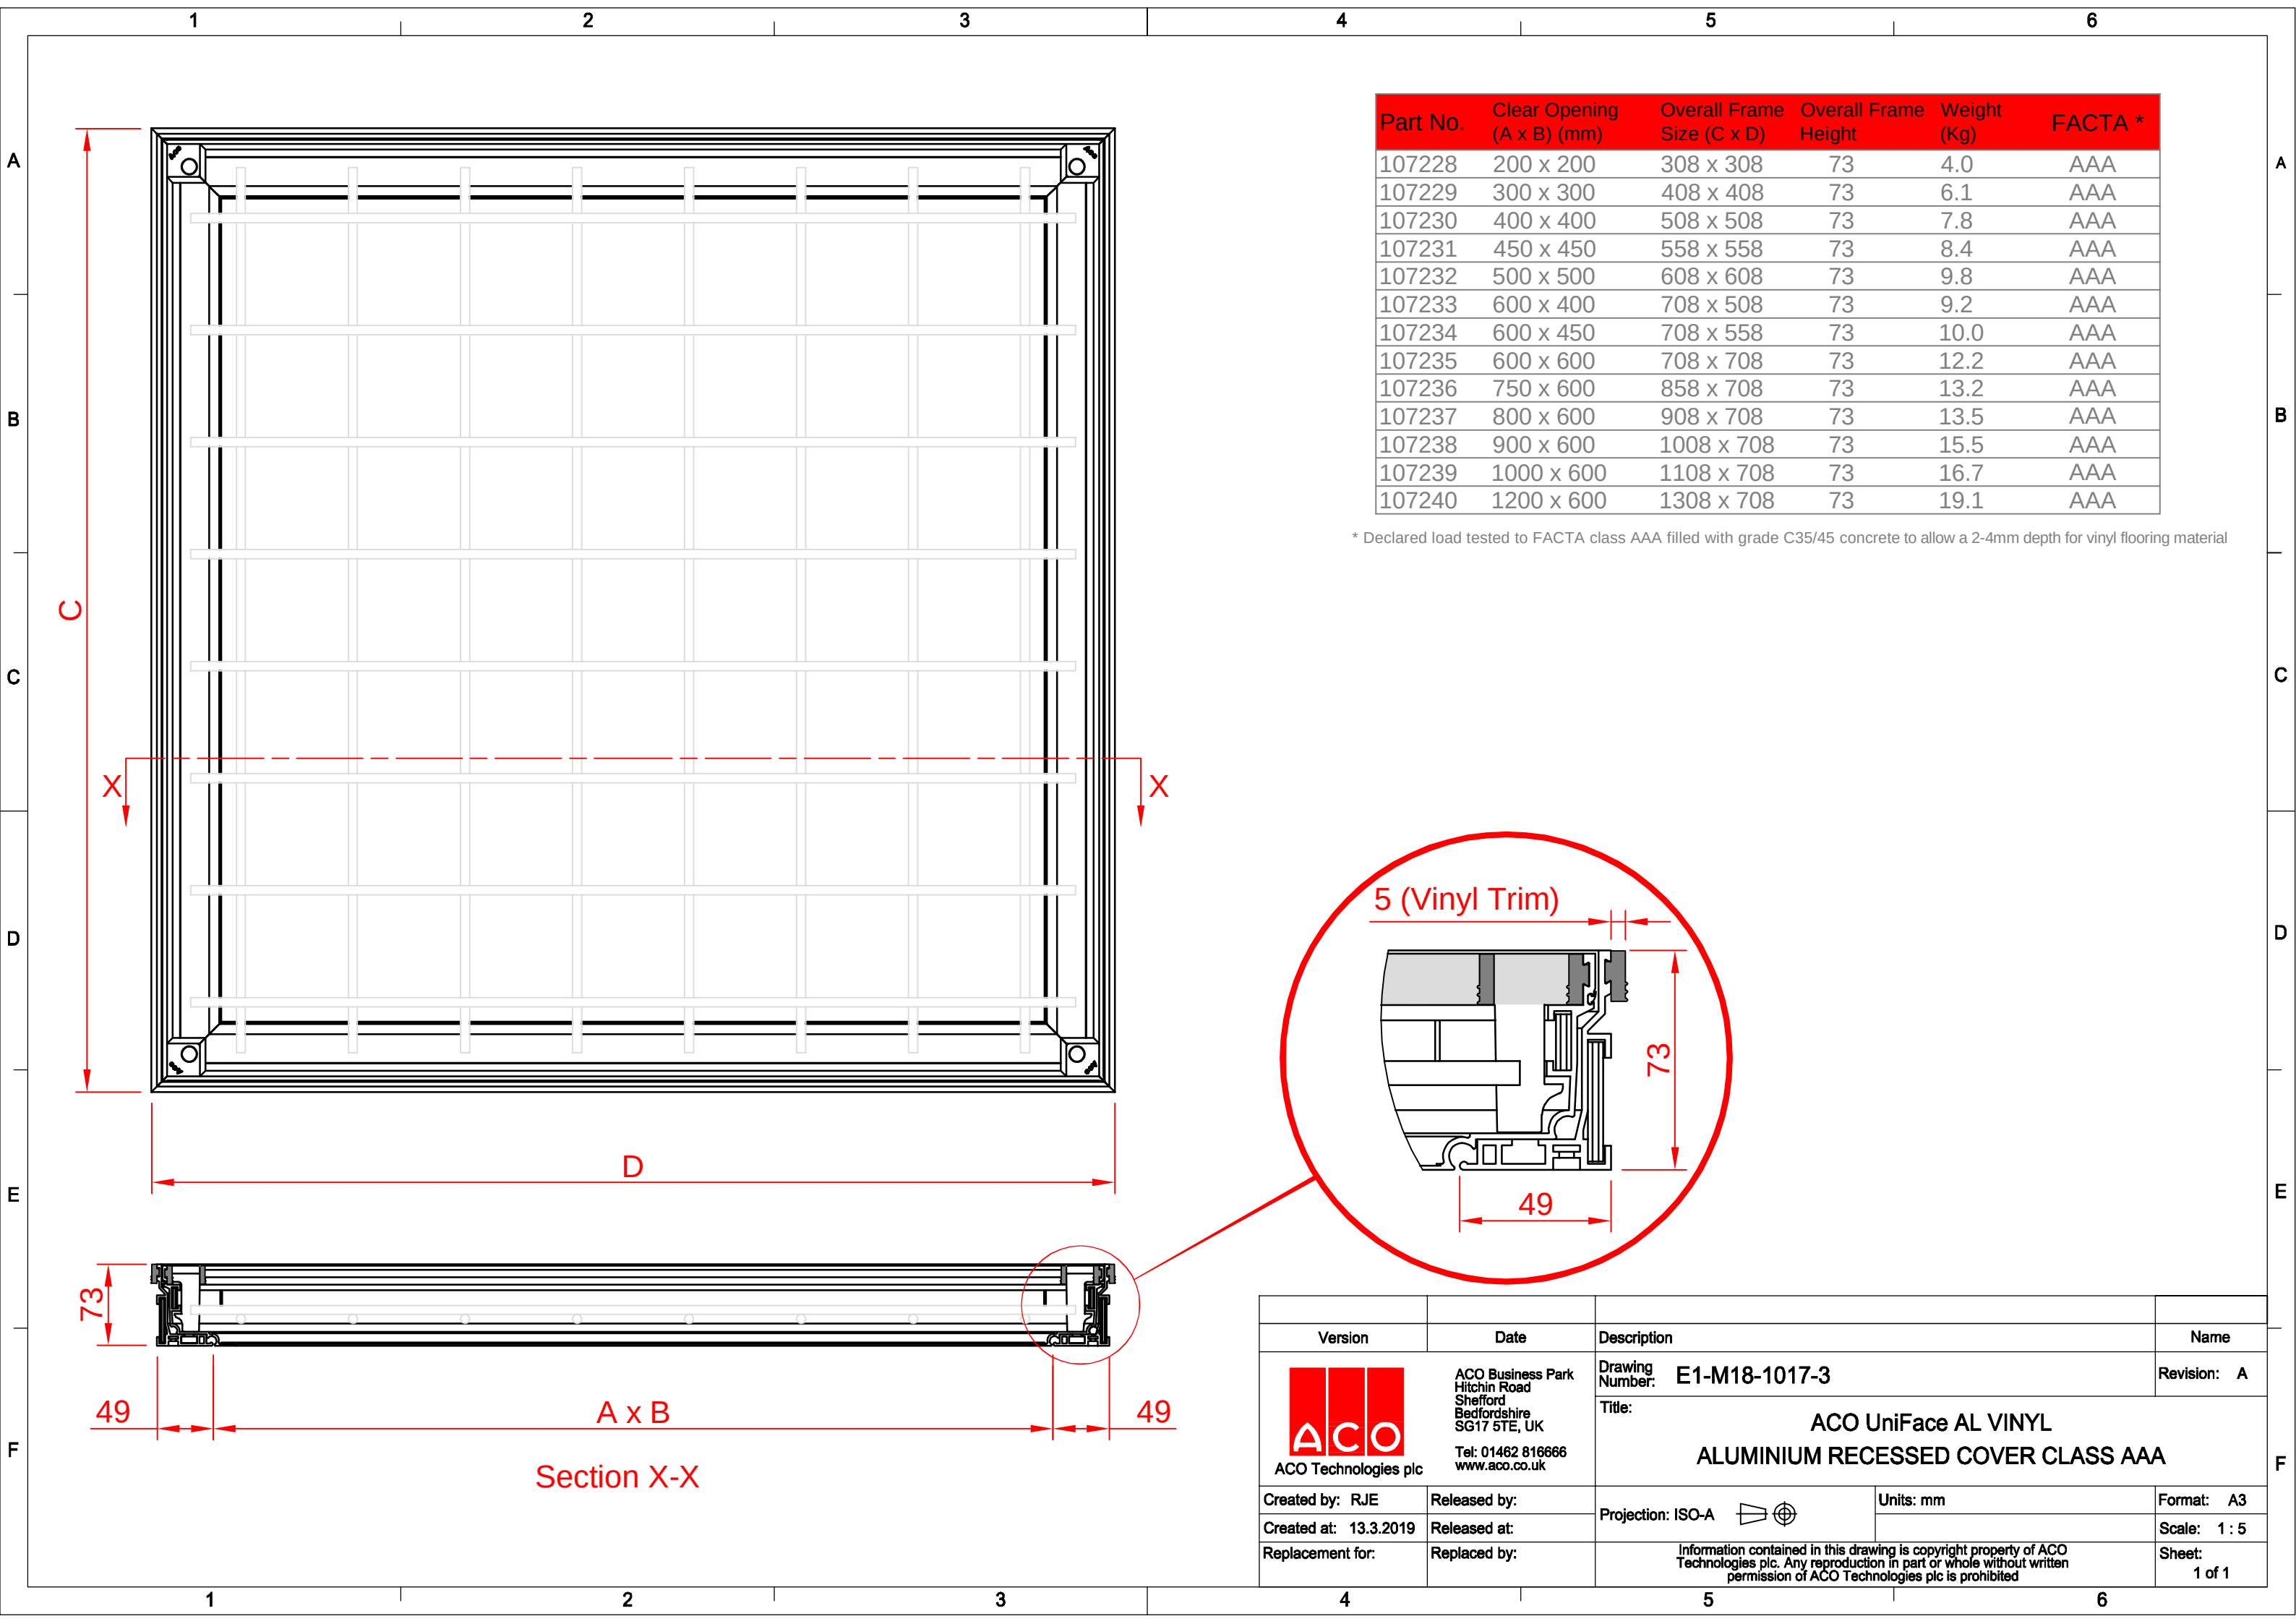

Part No.	Clear Opening (A x B) (mm)	Overall Frame Size (C x D)	Overall Frame Height	Weight (Kg)	FACTA *
107228	200 x 200	308 x 308	73	4.0	AAA
107229	300 x 300	408 x 408	73	6.1	AAA
107230	400 x 400	508 x 508	73	7.8	AAA
107231	450 x 450	558 x 558	73	8.4	AAA
107232	500 x 500	608 x 608	73	9.8	AAA
107233	600 x 400	708 x 508	73	9.2	AAA
107234	600 x 450	708 x 558	73	10.0	AAA
107235	600 x 600	708 x 708	73	12.2	AAA
107236	750 x 600	858 x 708	73	13.2	AAA
107237	800 x 600	908 x 708	73	13.5	AAA
107238	900 x 600	1008 x 708	73	15.5	AAA
107239	1000 x 600	1108 x 708	73	16.7	AAA
107240	1200 x 600	1308 x 708	73	19.1	AAA

* Declared load tested to FACTA class AAA filled with grade C35/45 concrete to allow a 2-4mm depth for vinyl flooring material

Version		Date	Description	Name
 ACO Technologies plc		ACO Business Park Hitchin Road Shefford Bedfordshire SG17 5TE, UK Tel: 01462 816666 www.aco.co.uk	Drawing Number: E1-M18-1017-3	Revision: A
			Title: ACO UniFace AL VINYL ALUMINIUM RECESSED COVER CLASS AAA	
			Projection: ISO-A 	Units: mm
Created by: RJE		Released by:	Format: A3	
Created at: 13.3.2019		Released at:	Scale: 1 : 5	
Replacement for:		Replaced by:	Information contained in this drawing is copyright property of ACO Technologies plc. Any reproduction in part or whole without written permission of ACO Technologies plc is prohibited	
			Sheet: 1 of 1	