





32971 - ACCESS CHAMBER WITH F900 SLOTTED COVER AND FRAME

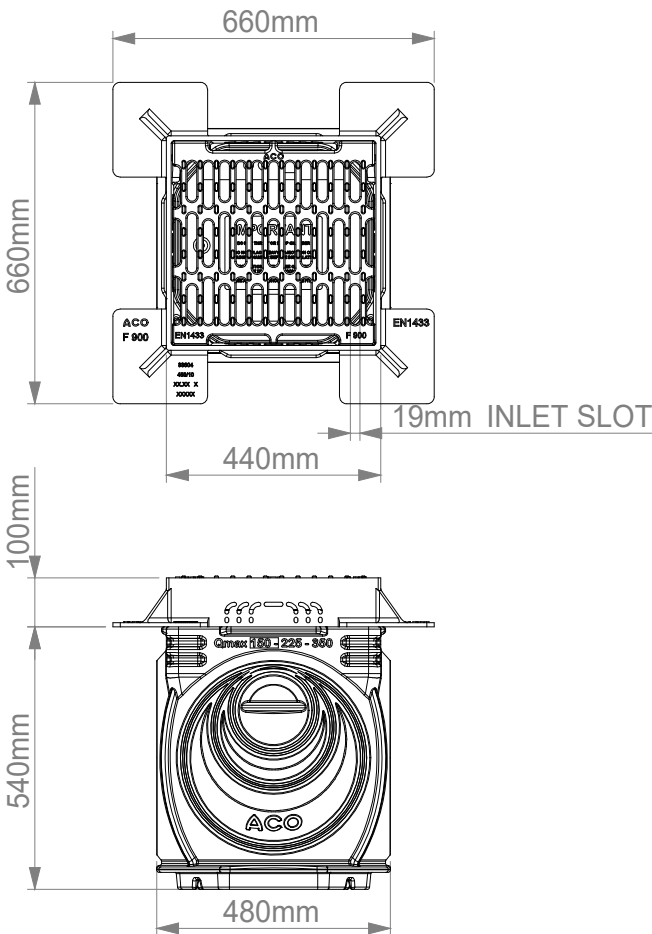


32973 - OUTLET/INLET CHAMBER WITH F900 SLOTTED COVER AND FRAME

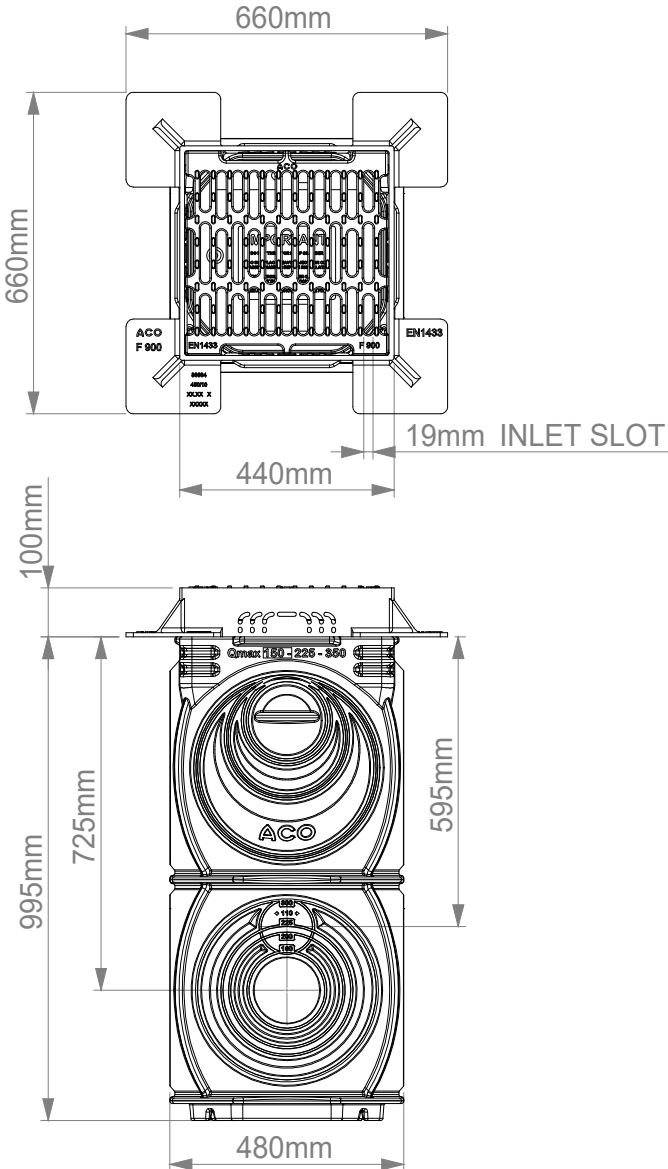


32975 - OUTLET/INLET CHAMBER WITH F900 SLOTTED COVER AND FRAME

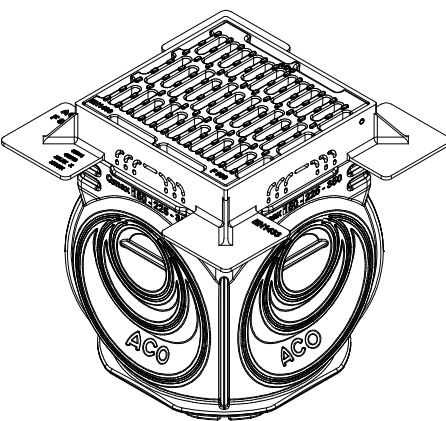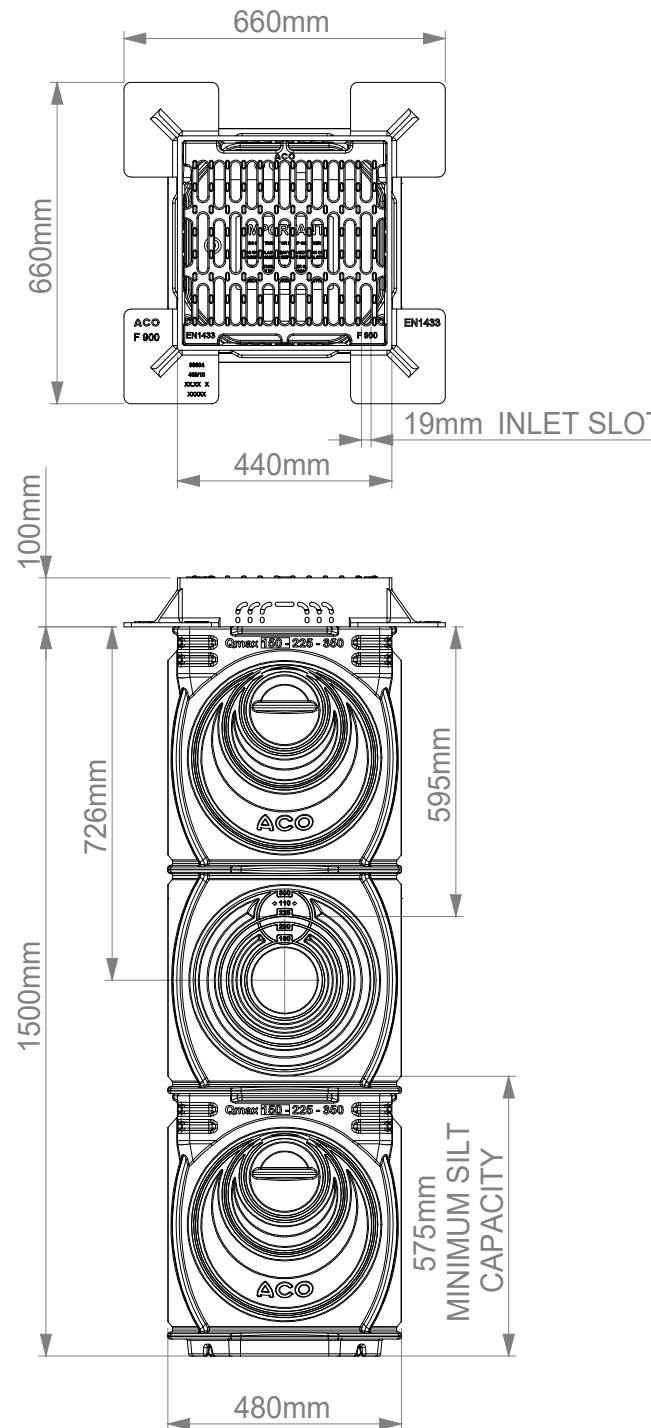

ISOMETRIC VIEW  
ACCESS CHAMBER

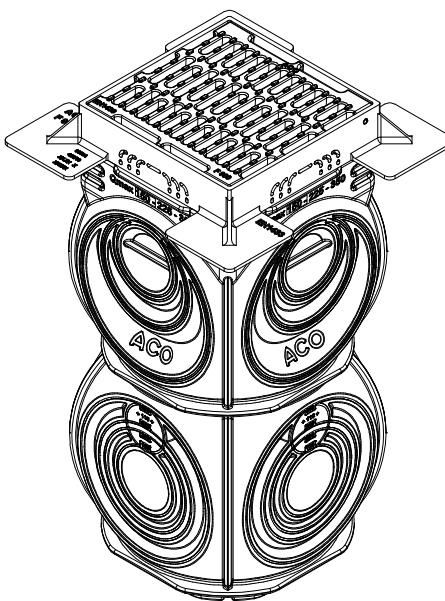

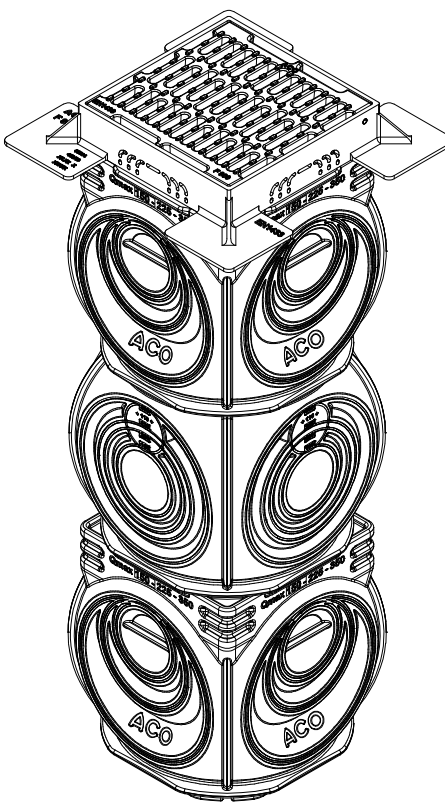

ISOMETRIC VIEW  
OUTLET/INLET CHAMBER



ISOMETRIC VIEW  
OUTLET/INLET/SILT CHAMBER

NOTES:  
• DIMENSIONS ARE FOR INDICATION ONLY AND MAY VARY DUE TO PART  
MANUFACTURING TOLERANCES AND INSTALLATION DETAILS  
• CLEAR OPENING

Version	Date	Description	Name
 ACO Technologies plc	ACO Business Park Hitchin Road Shefford Bedfordshire SG17 5TE, UK Tel: 01462 816666 www.aco.co.uk	Drawing Number: E1-M01-219-1	Part Number: SEE SHEET
		Title: QMAX 150, 225, 350 (F900) ACCESS, OUTLET/INLET AND SILT CHAMBER	Revision: A
Created by: DEN	Released by: DEN	Projection: ISO-A 	Units: mm
Created at: 15.10.2015	Released at: 15.10.2015	Information contained in this drawing is copyright property of ACO Technologies plc. Any reproduction in part or whole without written permission of ACO Technologies plc is prohibited	Format: A3
Replacement for:	Replaced by:		Scale: 1:15
			Sheet: 1 of 1