


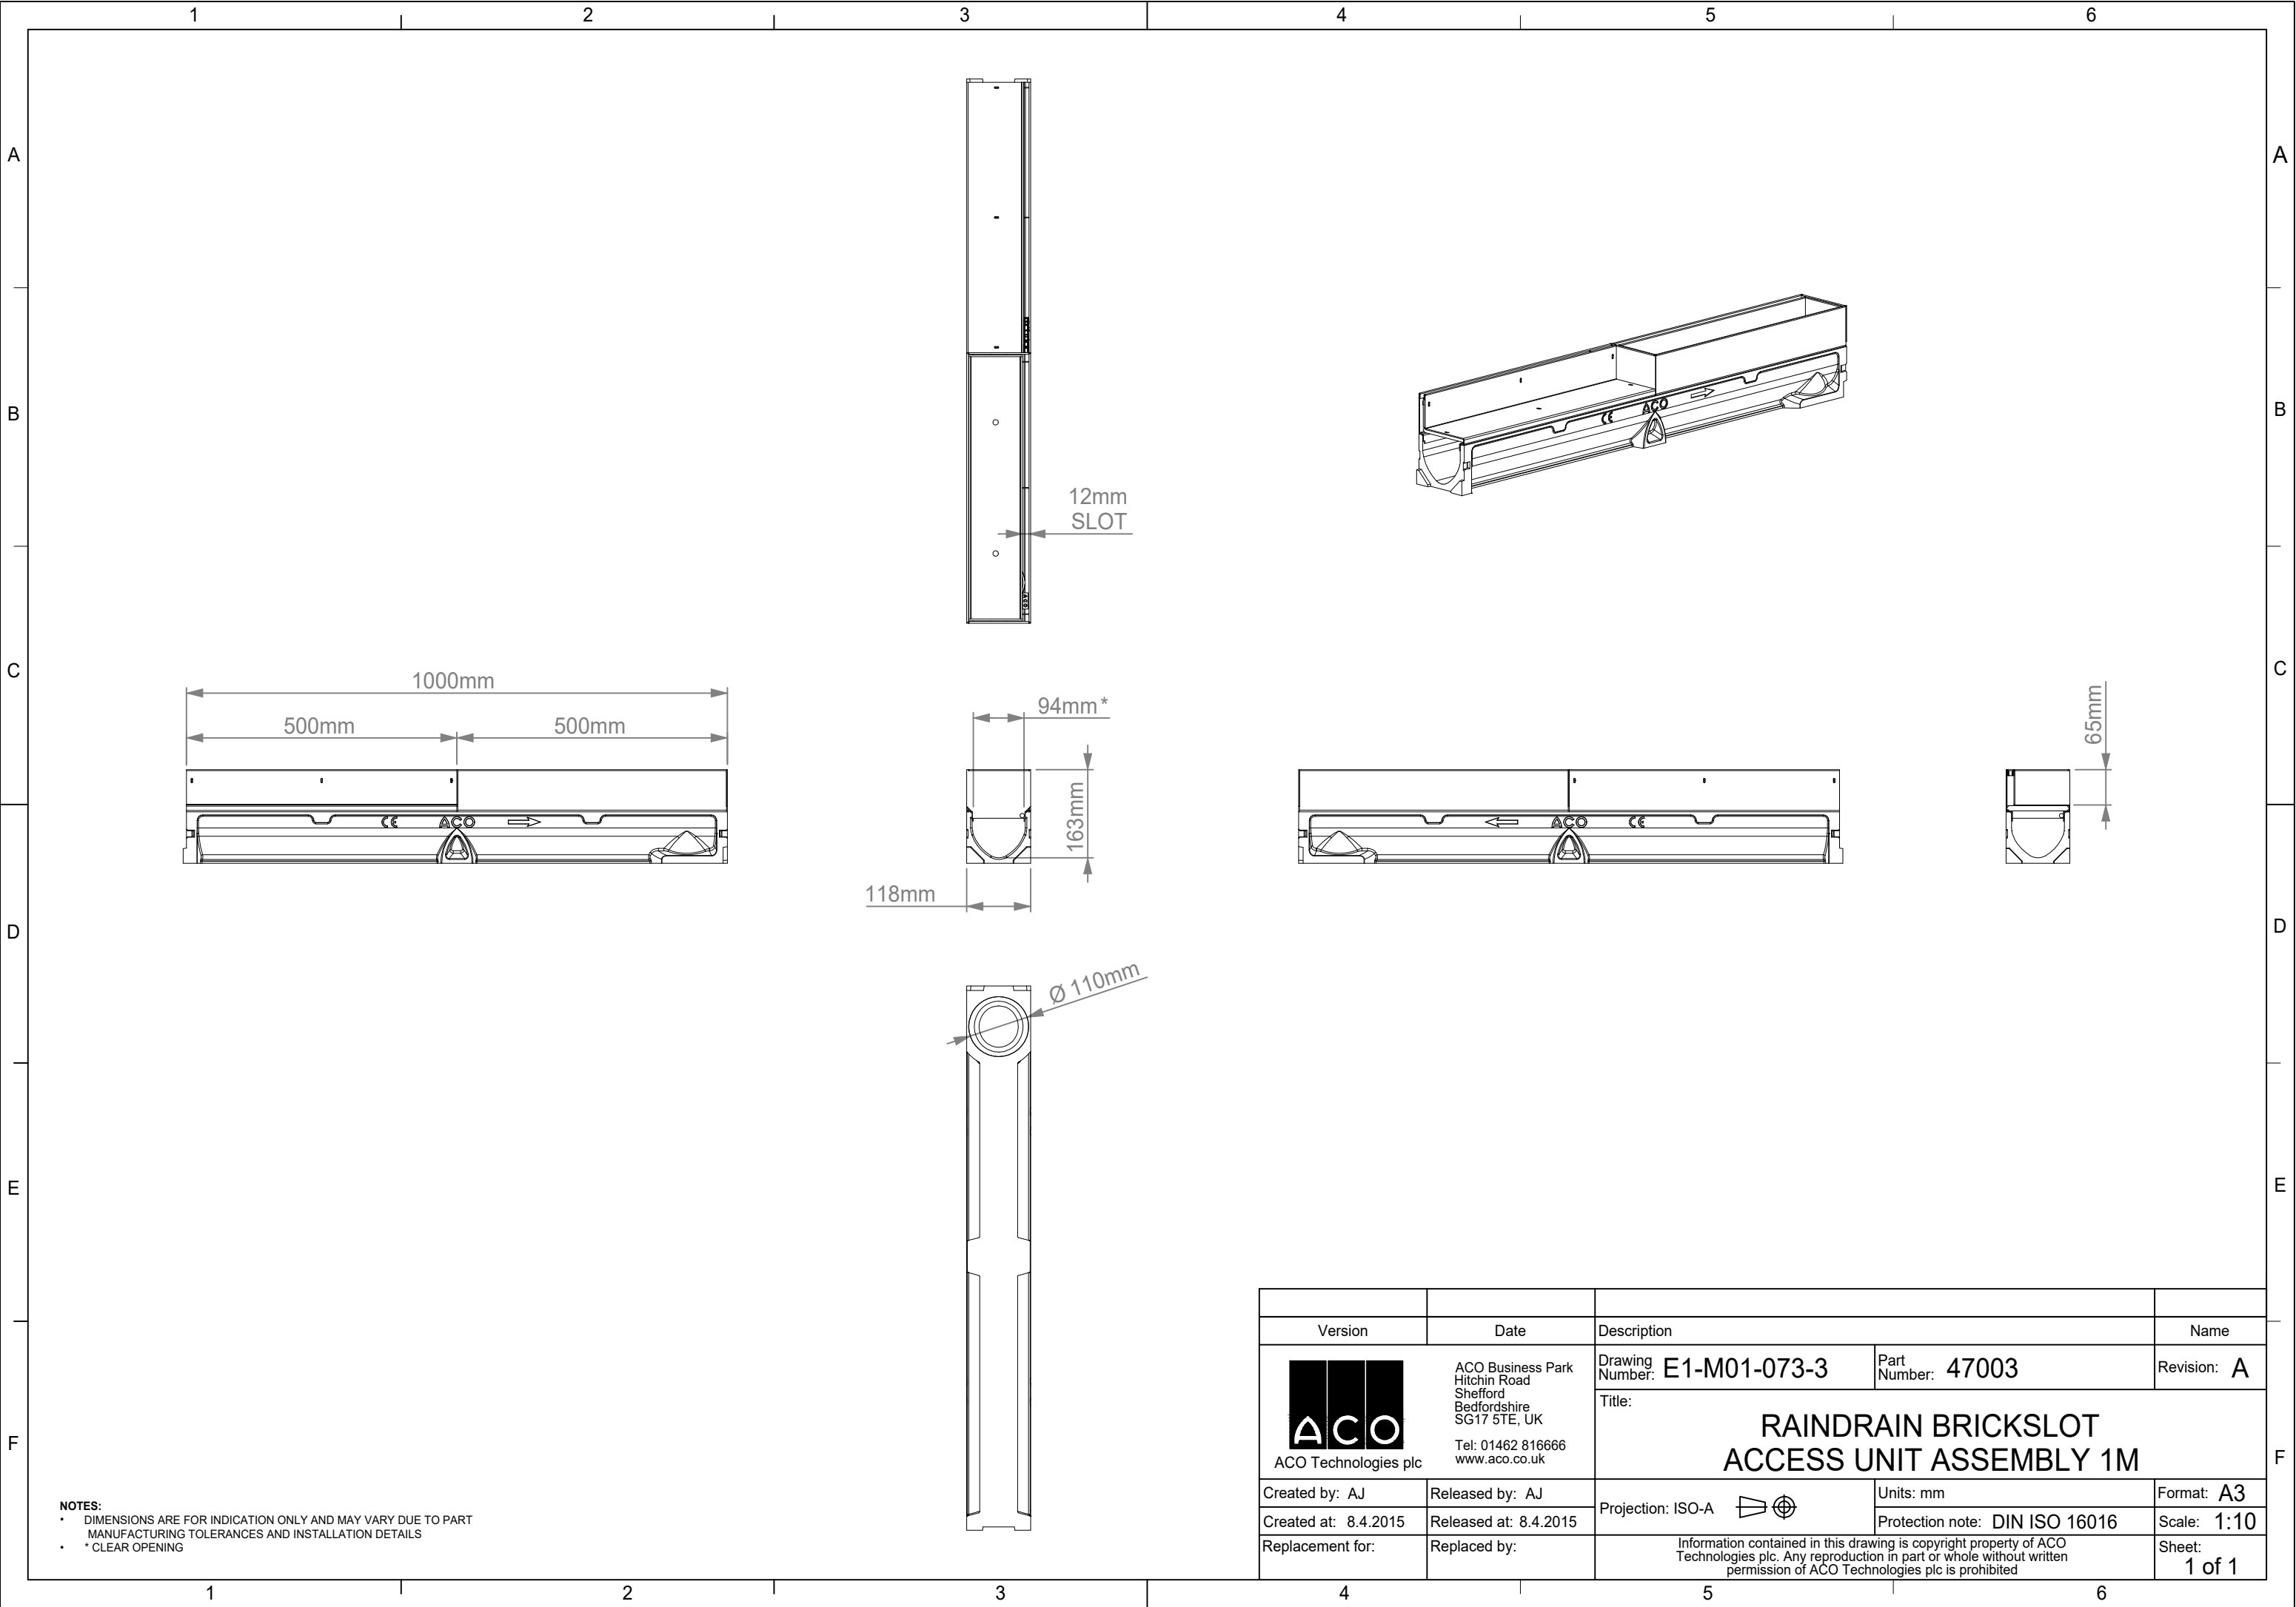

NOTES:
• DIMENSIONS ARE FOR INDICATION ONLY AND MAY VARY DUE TO PART
MANUFACTURING TOLERANCES AND INSTALLATION DETAILS
• *CLEAR OPENING

Version		Date		Description	Name
 ACO Technologies plc		ACO Business Park Hitchin Road Shefford Bedfordshire SG17 5TE, UK Tel: 01462 816666 www.aco.co.uk		Drawing Number: E1-M01-073-3	Part Number: 47003
				Title: RAINDRAIN BRICKSLOT ACCESS UNIT ASSEMBLY 1M	
Created by: AJ		Released by: AJ		Projection: ISO-A 	Units: mm
Created at: 8.4.2015		Released at: 8.4.2015			Protection note: DIN ISO 16016
Replacement for:		Replaced by:		Information contained in this drawing is copyright property of ACO Technologies plc. Any reproduction in part or whole without written permission of ACO Technologies plc is prohibited	
				Format: A3	
				Scale: 1:10	
				Sheet: 1 of 1	