


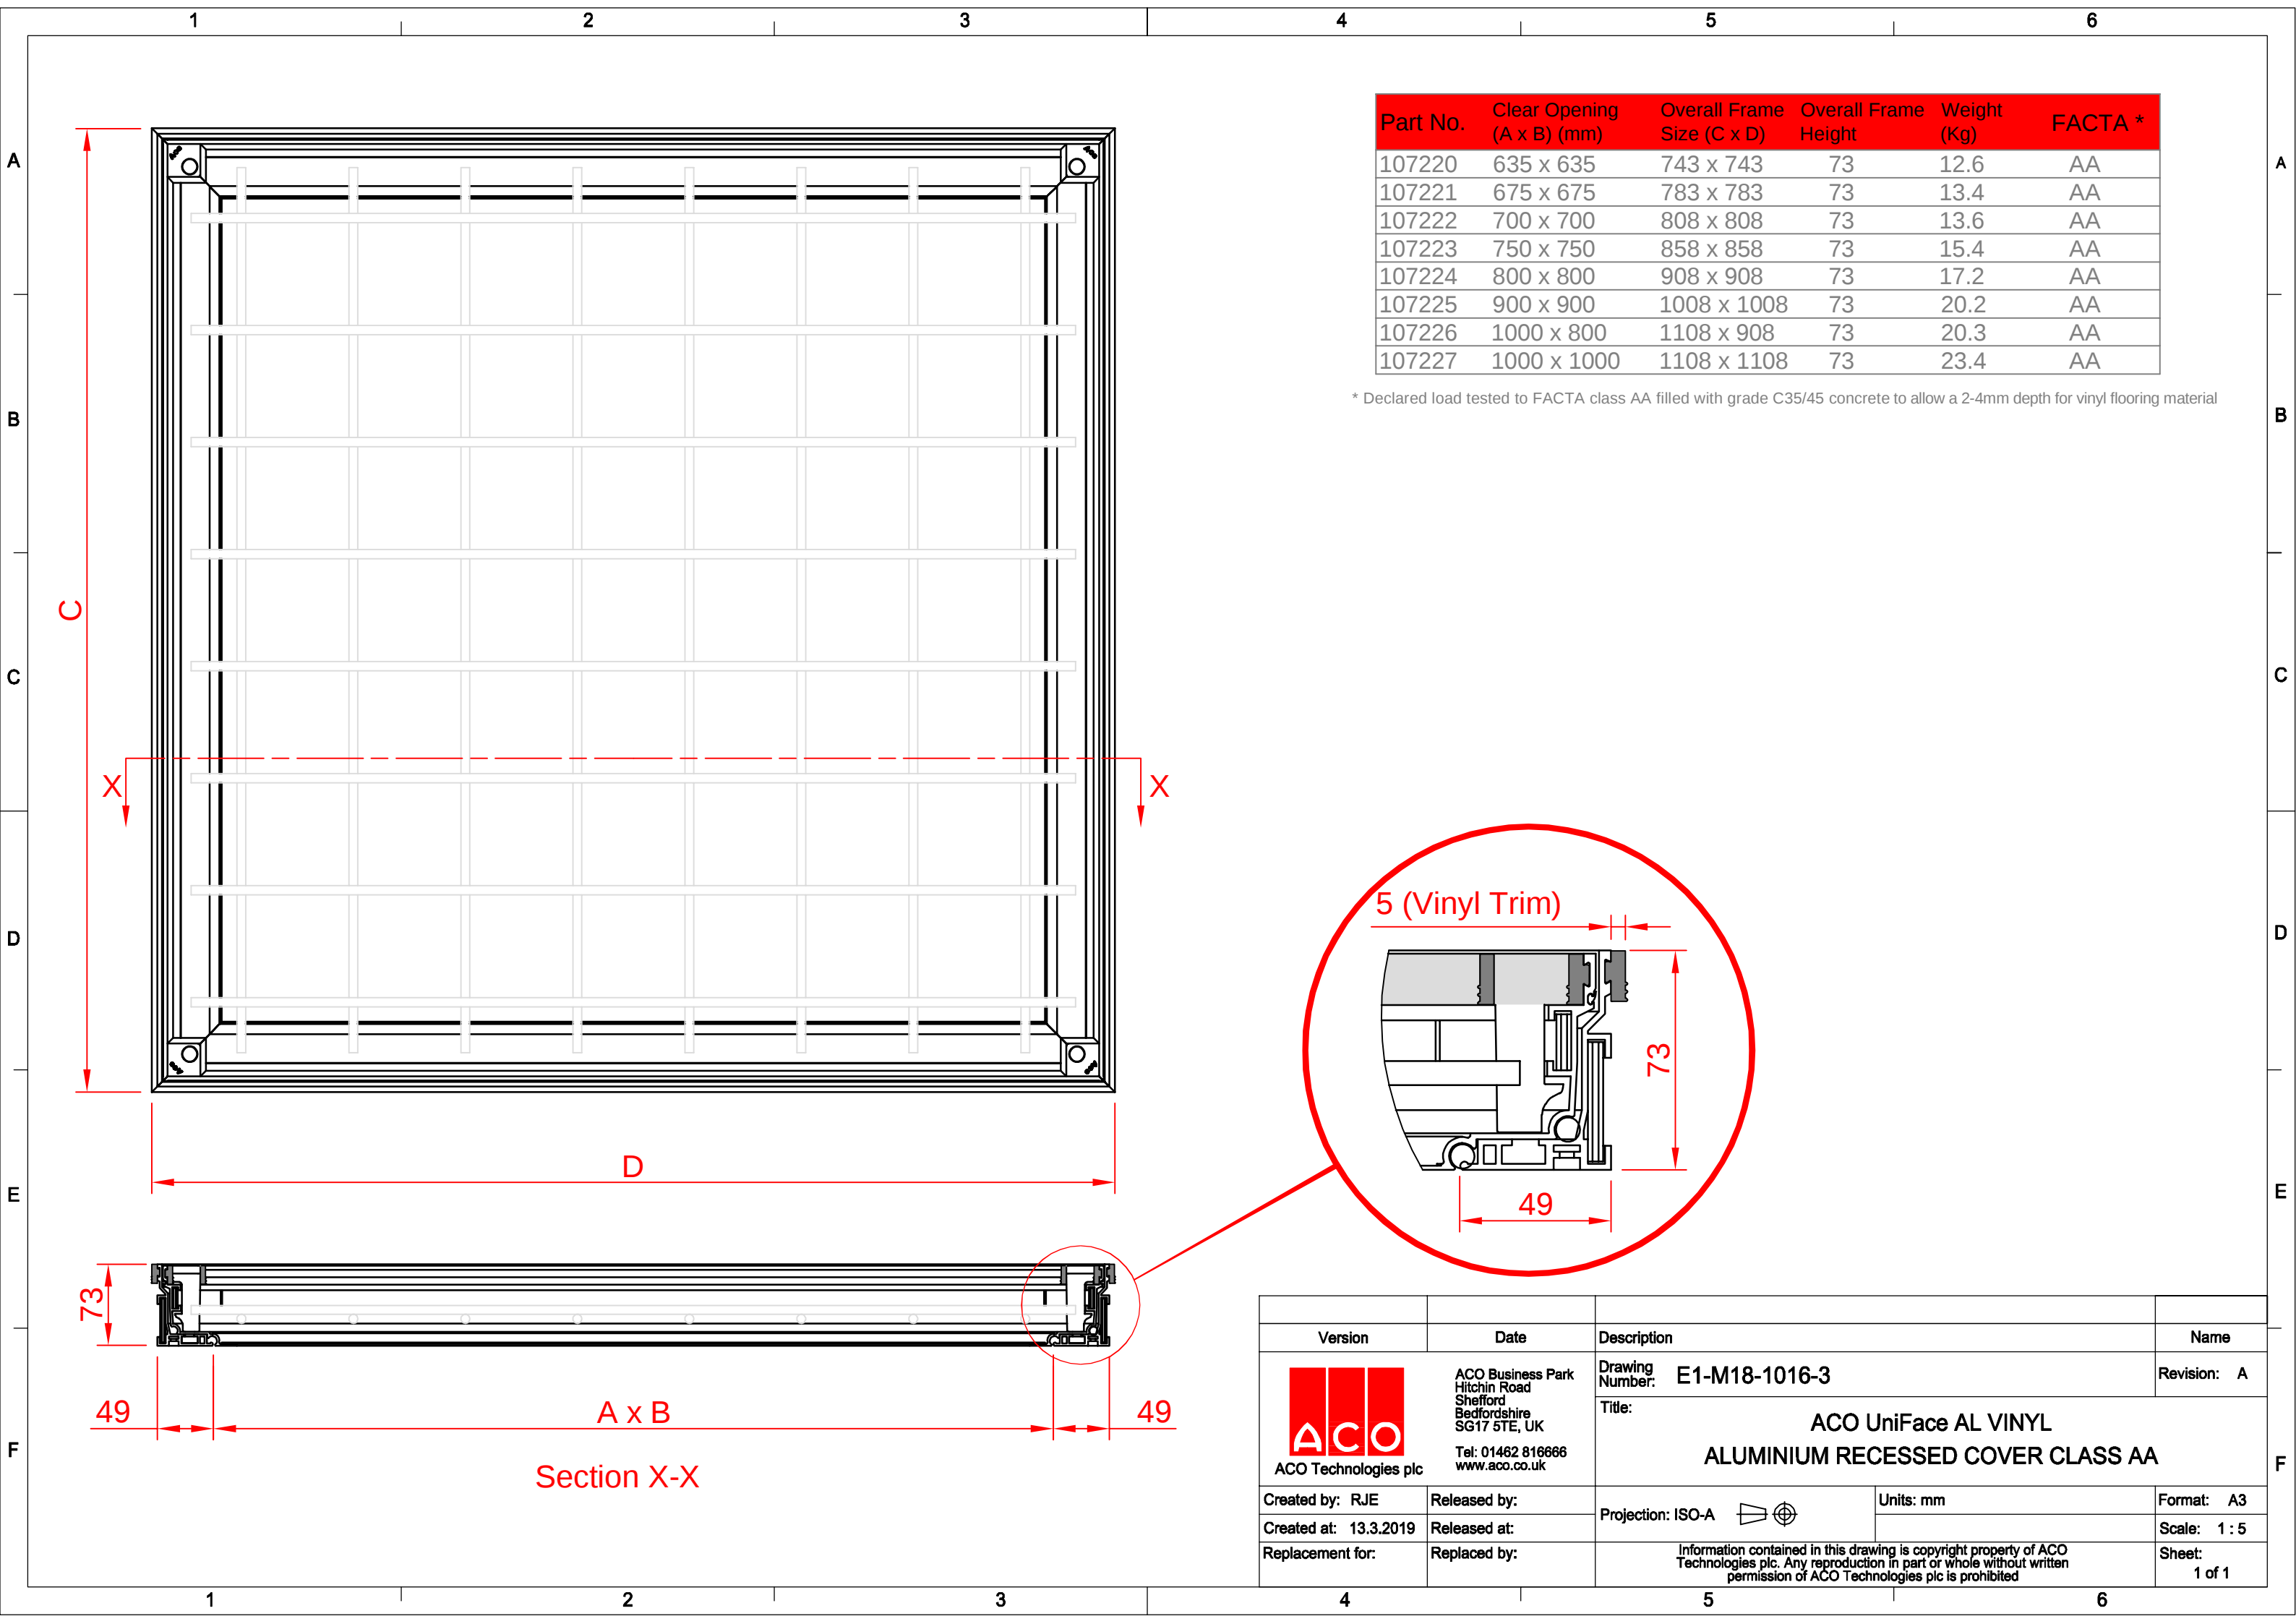

Part No.	Clear Opening (A x B) (mm)	Overall Frame Size (C x D)	Overall Frame Height	Weight (Kg)	FACTA *
107220	635 x 635	743 x 743	73	12.6	AA
107221	675 x 675	783 x 783	73	13.4	AA
107222	700 x 700	808 x 808	73	13.6	AA
107223	750 x 750	858 x 858	73	15.4	AA
107224	800 x 800	908 x 908	73	17.2	AA
107225	900 x 900	1008 x 1008	73	20.2	AA
107226	1000 x 800	1108 x 908	73	20.3	AA
107227	1000 x 1000	1108 x 1108	73	23.4	AA

* Declared load tested to FACTA class AA filled with grade C35/45 concrete to allow a 2-4mm depth for vinyl flooring material

5 (Vinyl Trim)

73

49

Section X-X

Version	Date	Description	Name
 ACO Technologies plc	ACO Business Park Hitchin Road Shefford Bedfordshire SG17 5TE, UK Tel: 01462 816666 www.aco.co.uk	Drawing Number: E1-M18-1016-3	Revision: A
		Title: ACO UniFace AL VINYL ALUMINIUM RECESSED COVER CLASS AA	
		Projection: ISO-A 	Units: mm
Created by: RJE	Released by:	Format: A3	
Created at: 13.3.2019	Released at:	Scale: 1 : 5	
Replacement for:	Replaced by:	Information contained in this drawing is copyright property of ACO Technologies plc. Any reproduction in part or whole without written permission of ACO Technologies plc is prohibited	
		Sheet: 1 of 1	