


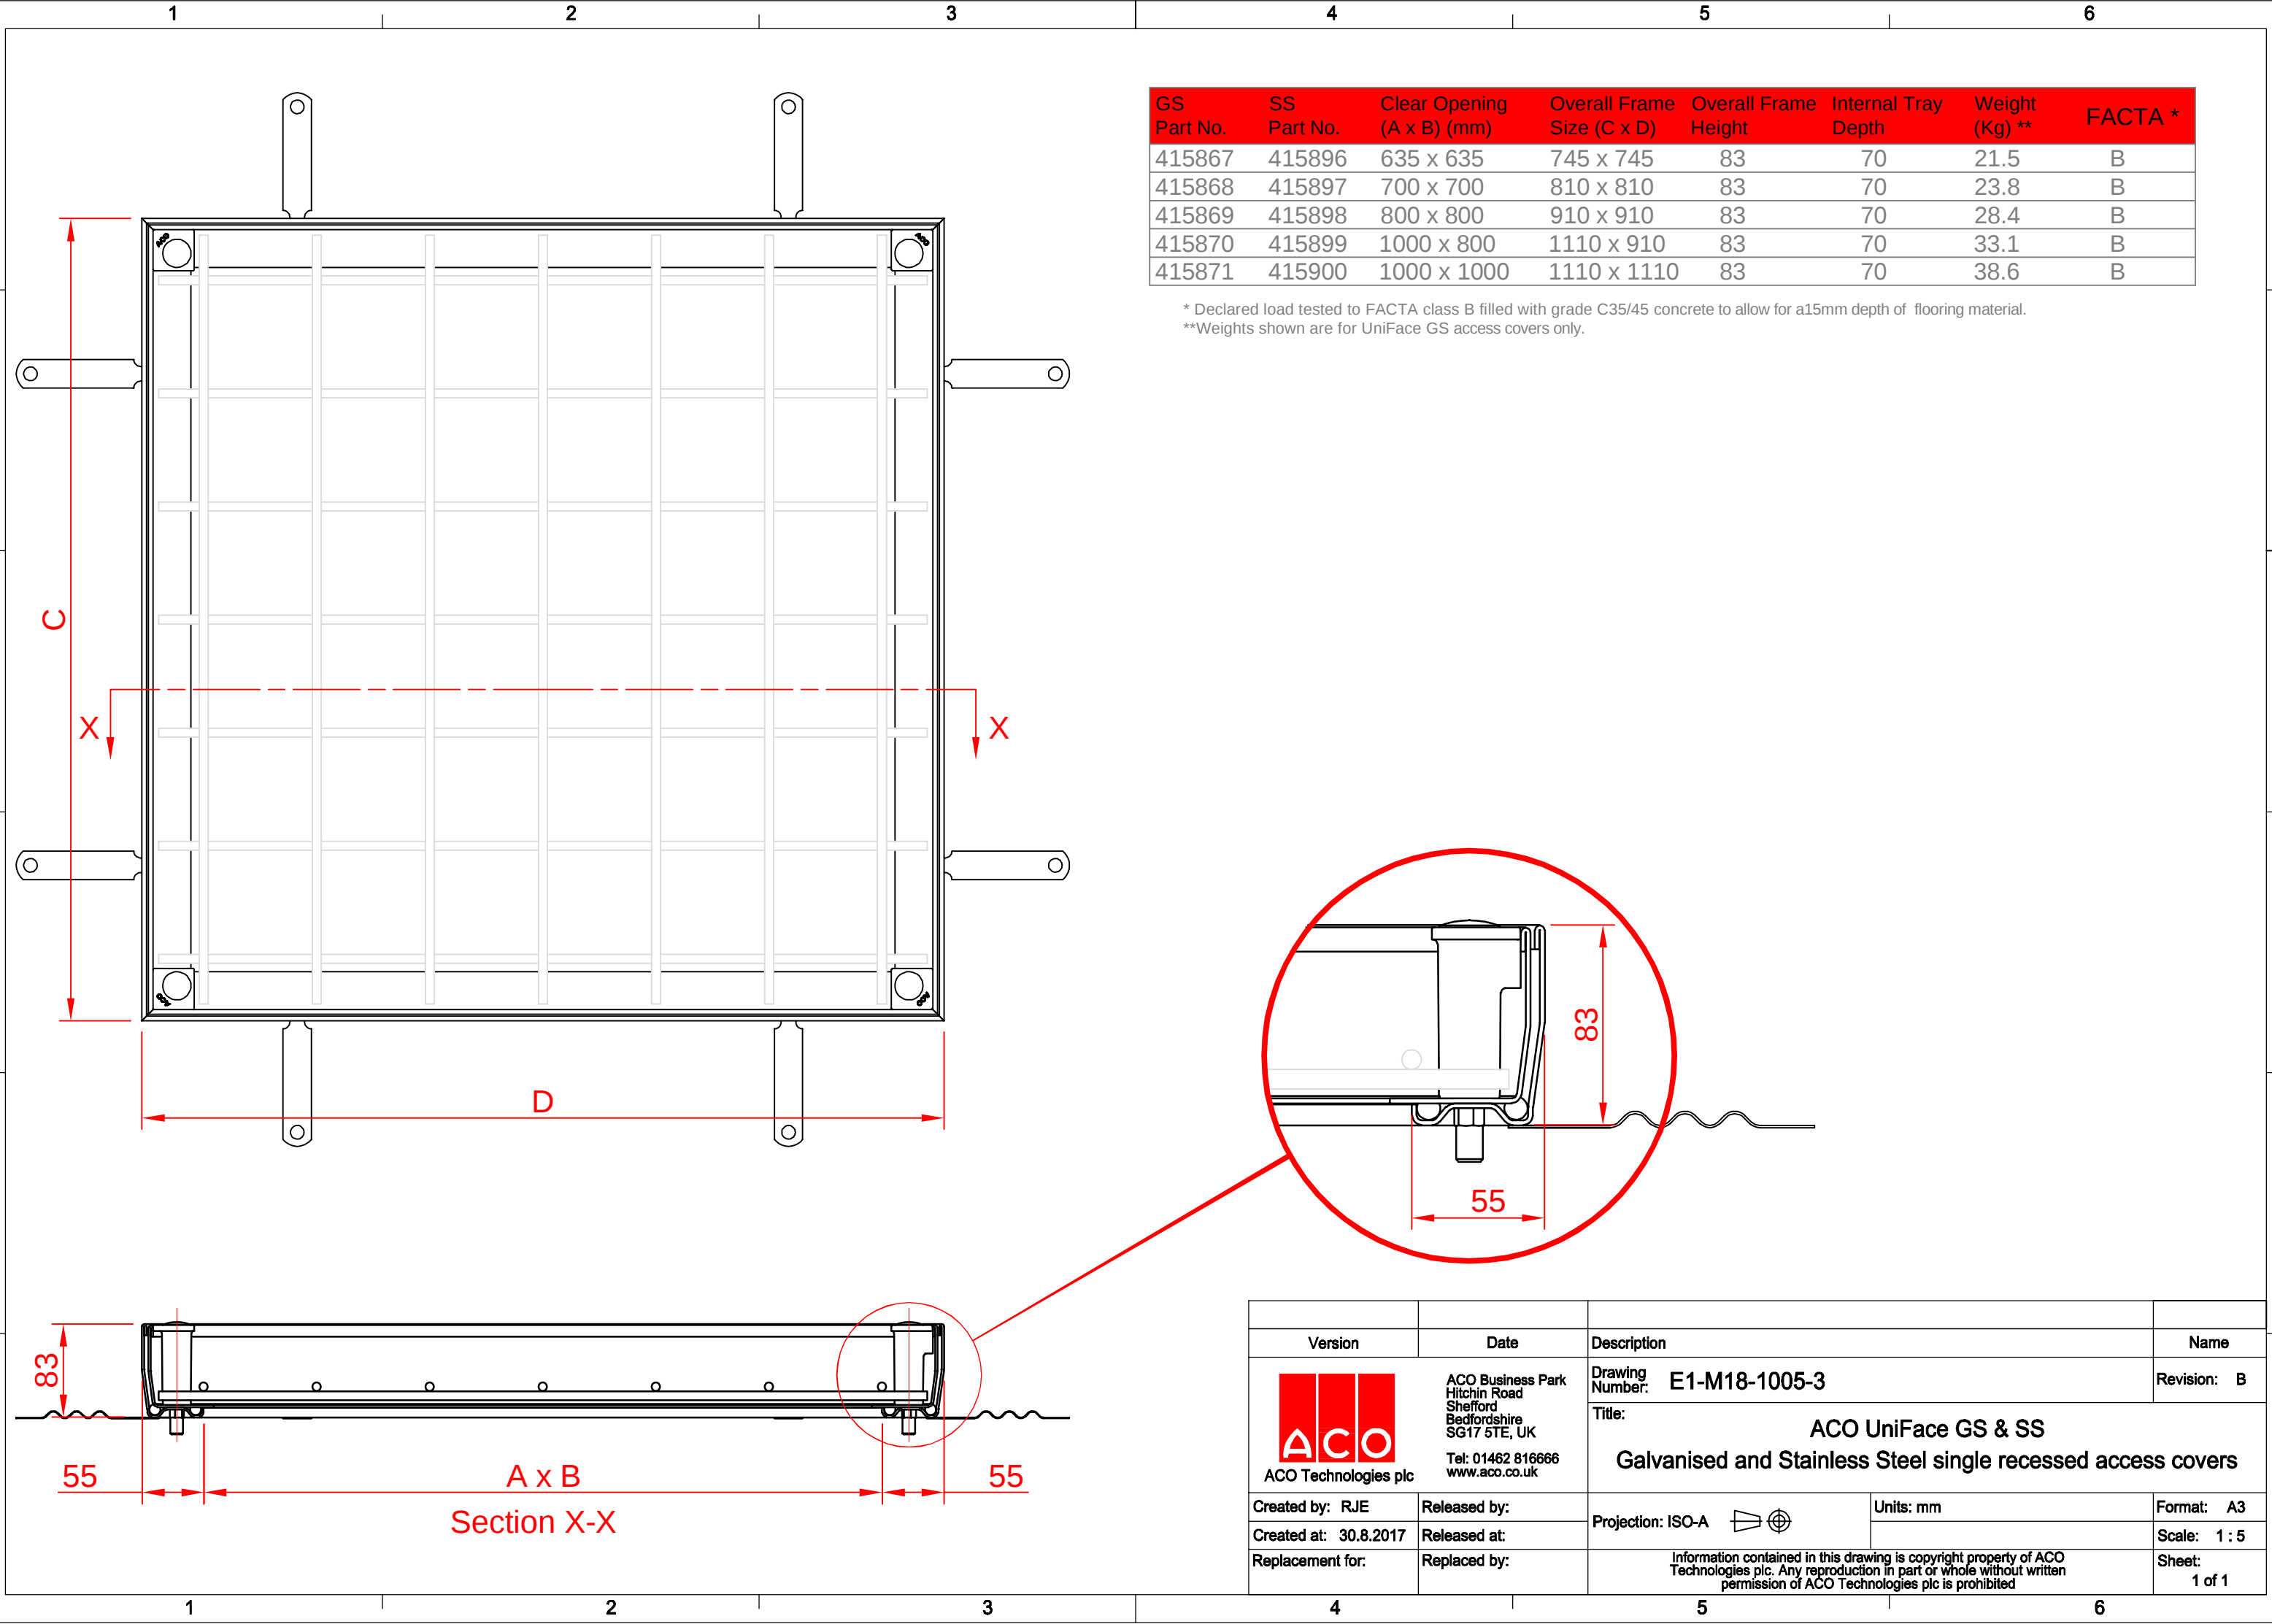

GS Part No.	SS Part No.	Clear Opening (A x B) (mm)	Overall Frame Size (C x D)	Overall Frame Height	Internal Tray Depth	Weight (Kg) **	FACTA *
415867	415896	635 x 635	745 x 745	83	70	21.5	B
415868	415897	700 x 700	810 x 810	83	70	23.8	B
415869	415898	800 x 800	910 x 910	83	70	28.4	B
415870	415899	1000 x 800	1110 x 910	83	70	33.1	B
415871	415900	1000 x 1000	1110 x 1110	83	70	38.6	B

* Declared load tested to FACTA class B filled with grade C35/45 concrete to allow for a15mm depth of flooring material.
**Weights shown are for UniFace GS access covers only.

Version	Date	Description	Name			
 ACO Technologies plc	ACO Business Park Hitchin Road Shefford Bedfordshire SG17 5TE, UK Tel: 01462 816666 www.aco.co.uk	Drawing Number: E1-M18-1005-3	Revision: B			
		Title: ACO UniFace GS & SS Galvanised and Stainless Steel single recessed access covers				
		Created by: RJE	Released by:	Projection: ISO-A 	Units: mm	Format: A3
		Created at: 30.8.2017	Released at:			Scale: 1 : 5
		Replacement for:	Replaced by:	Information contained in this drawing is copyright property of ACO Technologies plc. Any reproduction in part or whole without written permission of ACO Technologies plc is prohibited		Sheet: 1 of 1