


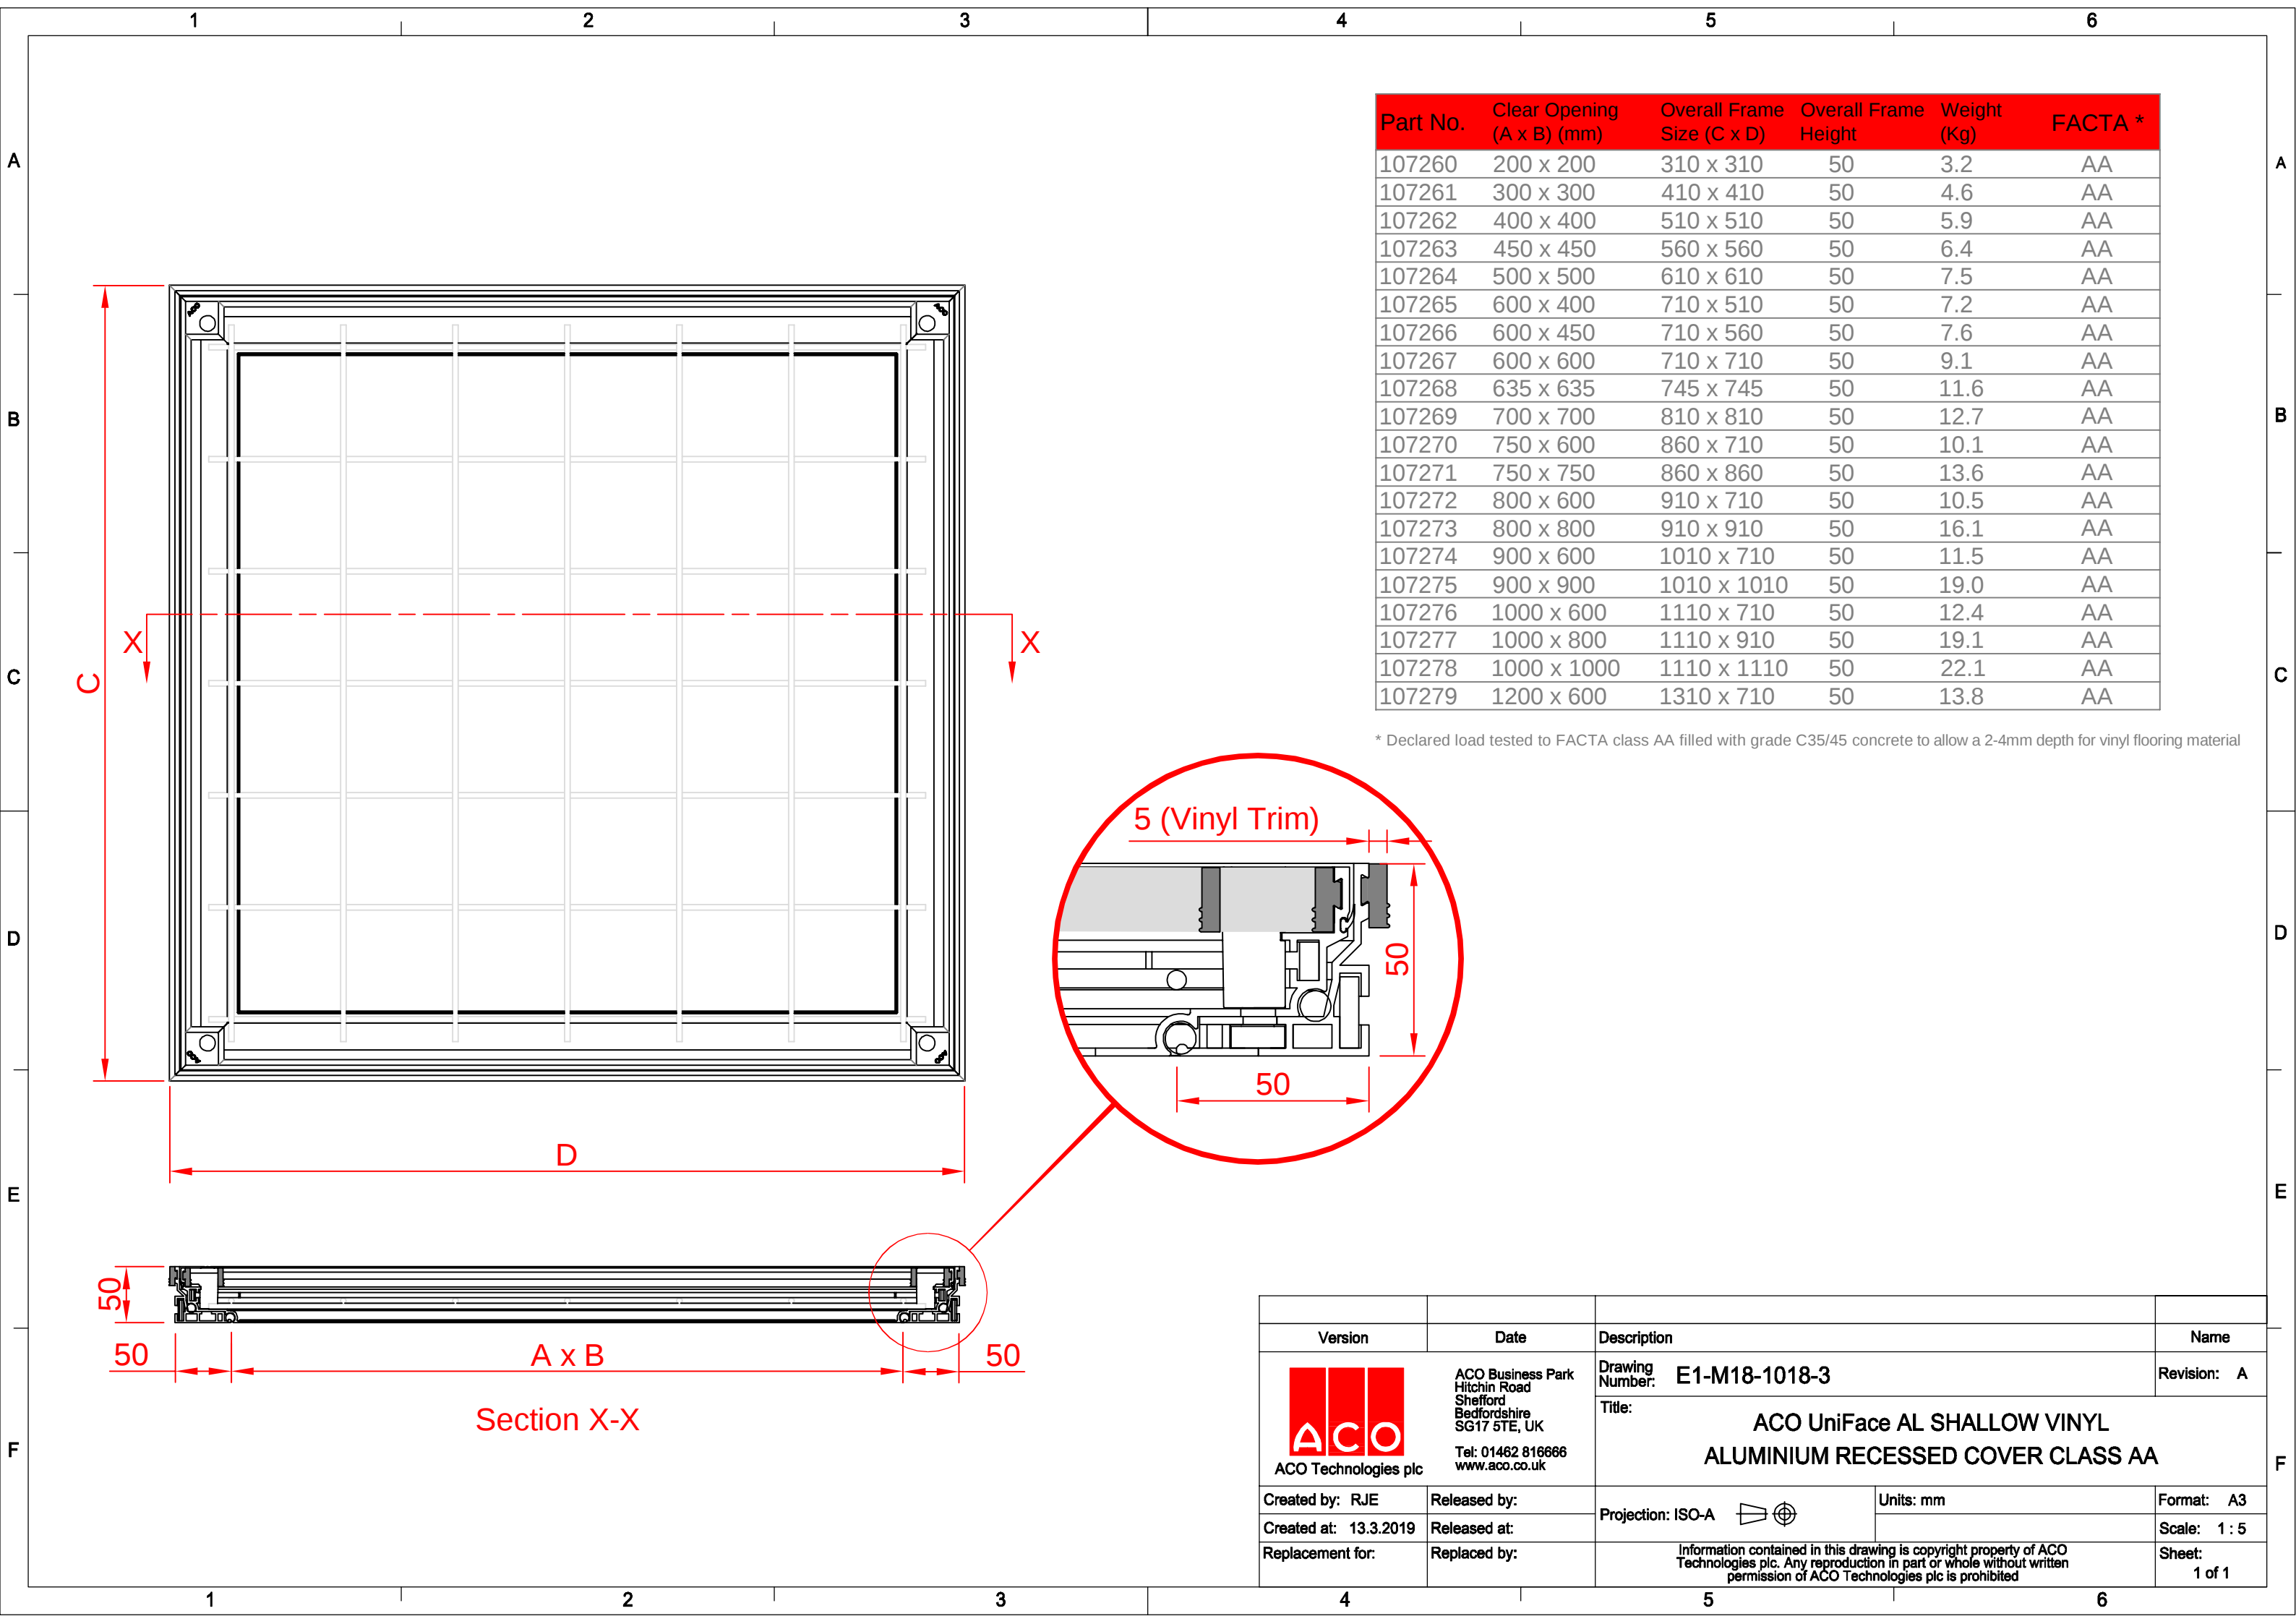

Part No.	Clear Opening (A x B) (mm)	Overall Frame Size (C x D)	Overall Frame Height	Weight (Kg)	FACTA *
107260	200 x 200	310 x 310	50	3.2	AA
107261	300 x 300	410 x 410	50	4.6	AA
107262	400 x 400	510 x 510	50	5.9	AA
107263	450 x 450	560 x 560	50	6.4	AA
107264	500 x 500	610 x 610	50	7.5	AA
107265	600 x 400	710 x 510	50	7.2	AA
107266	600 x 450	710 x 560	50	7.6	AA
107267	600 x 600	710 x 710	50	9.1	AA
107268	635 x 635	745 x 745	50	11.6	AA
107269	700 x 700	810 x 810	50	12.7	AA
107270	750 x 600	860 x 710	50	10.1	AA
107271	750 x 750	860 x 860	50	13.6	AA
107272	800 x 600	910 x 710	50	10.5	AA
107273	800 x 800	910 x 910	50	16.1	AA
107274	900 x 600	1010 x 710	50	11.5	AA
107275	900 x 900	1010 x 1010	50	19.0	AA
107276	1000 x 600	1110 x 710	50	12.4	AA
107277	1000 x 800	1110 x 910	50	19.1	AA
107278	1000 x 1000	1110 x 1110	50	22.1	AA
107279	1200 x 600	1310 x 710	50	13.8	AA

* Declared load tested to FACTA class AA filled with grade C35/45 concrete to allow a 2-4mm depth for vinyl flooring material

Version		Date	Description	Name
 ACO Technologies plc		ACO Business Park Hitchin Road Shefford Bedfordshire SG17 5TE, UK Tel: 01462 816666 www.aco.co.uk	Drawing Number: E1-M18-1018-3	Revision: A
			Title: ACO UniFace AL SHALLOW VINYL ALUMINIUM RECESSED COVER CLASS AA	
Created by: RJE		Released by:	Projection: ISO-A 	Units: mm
Created at: 13.3.2019		Released at:		Format: A3
Replacement for:		Replaced by:	Information contained in this drawing is copyright property of ACO Technologies plc. Any reproduction in part or whole without written permission of ACO Technologies plc is prohibited	
				Scale: 1 : 5
				Sheet: 1 of 1