


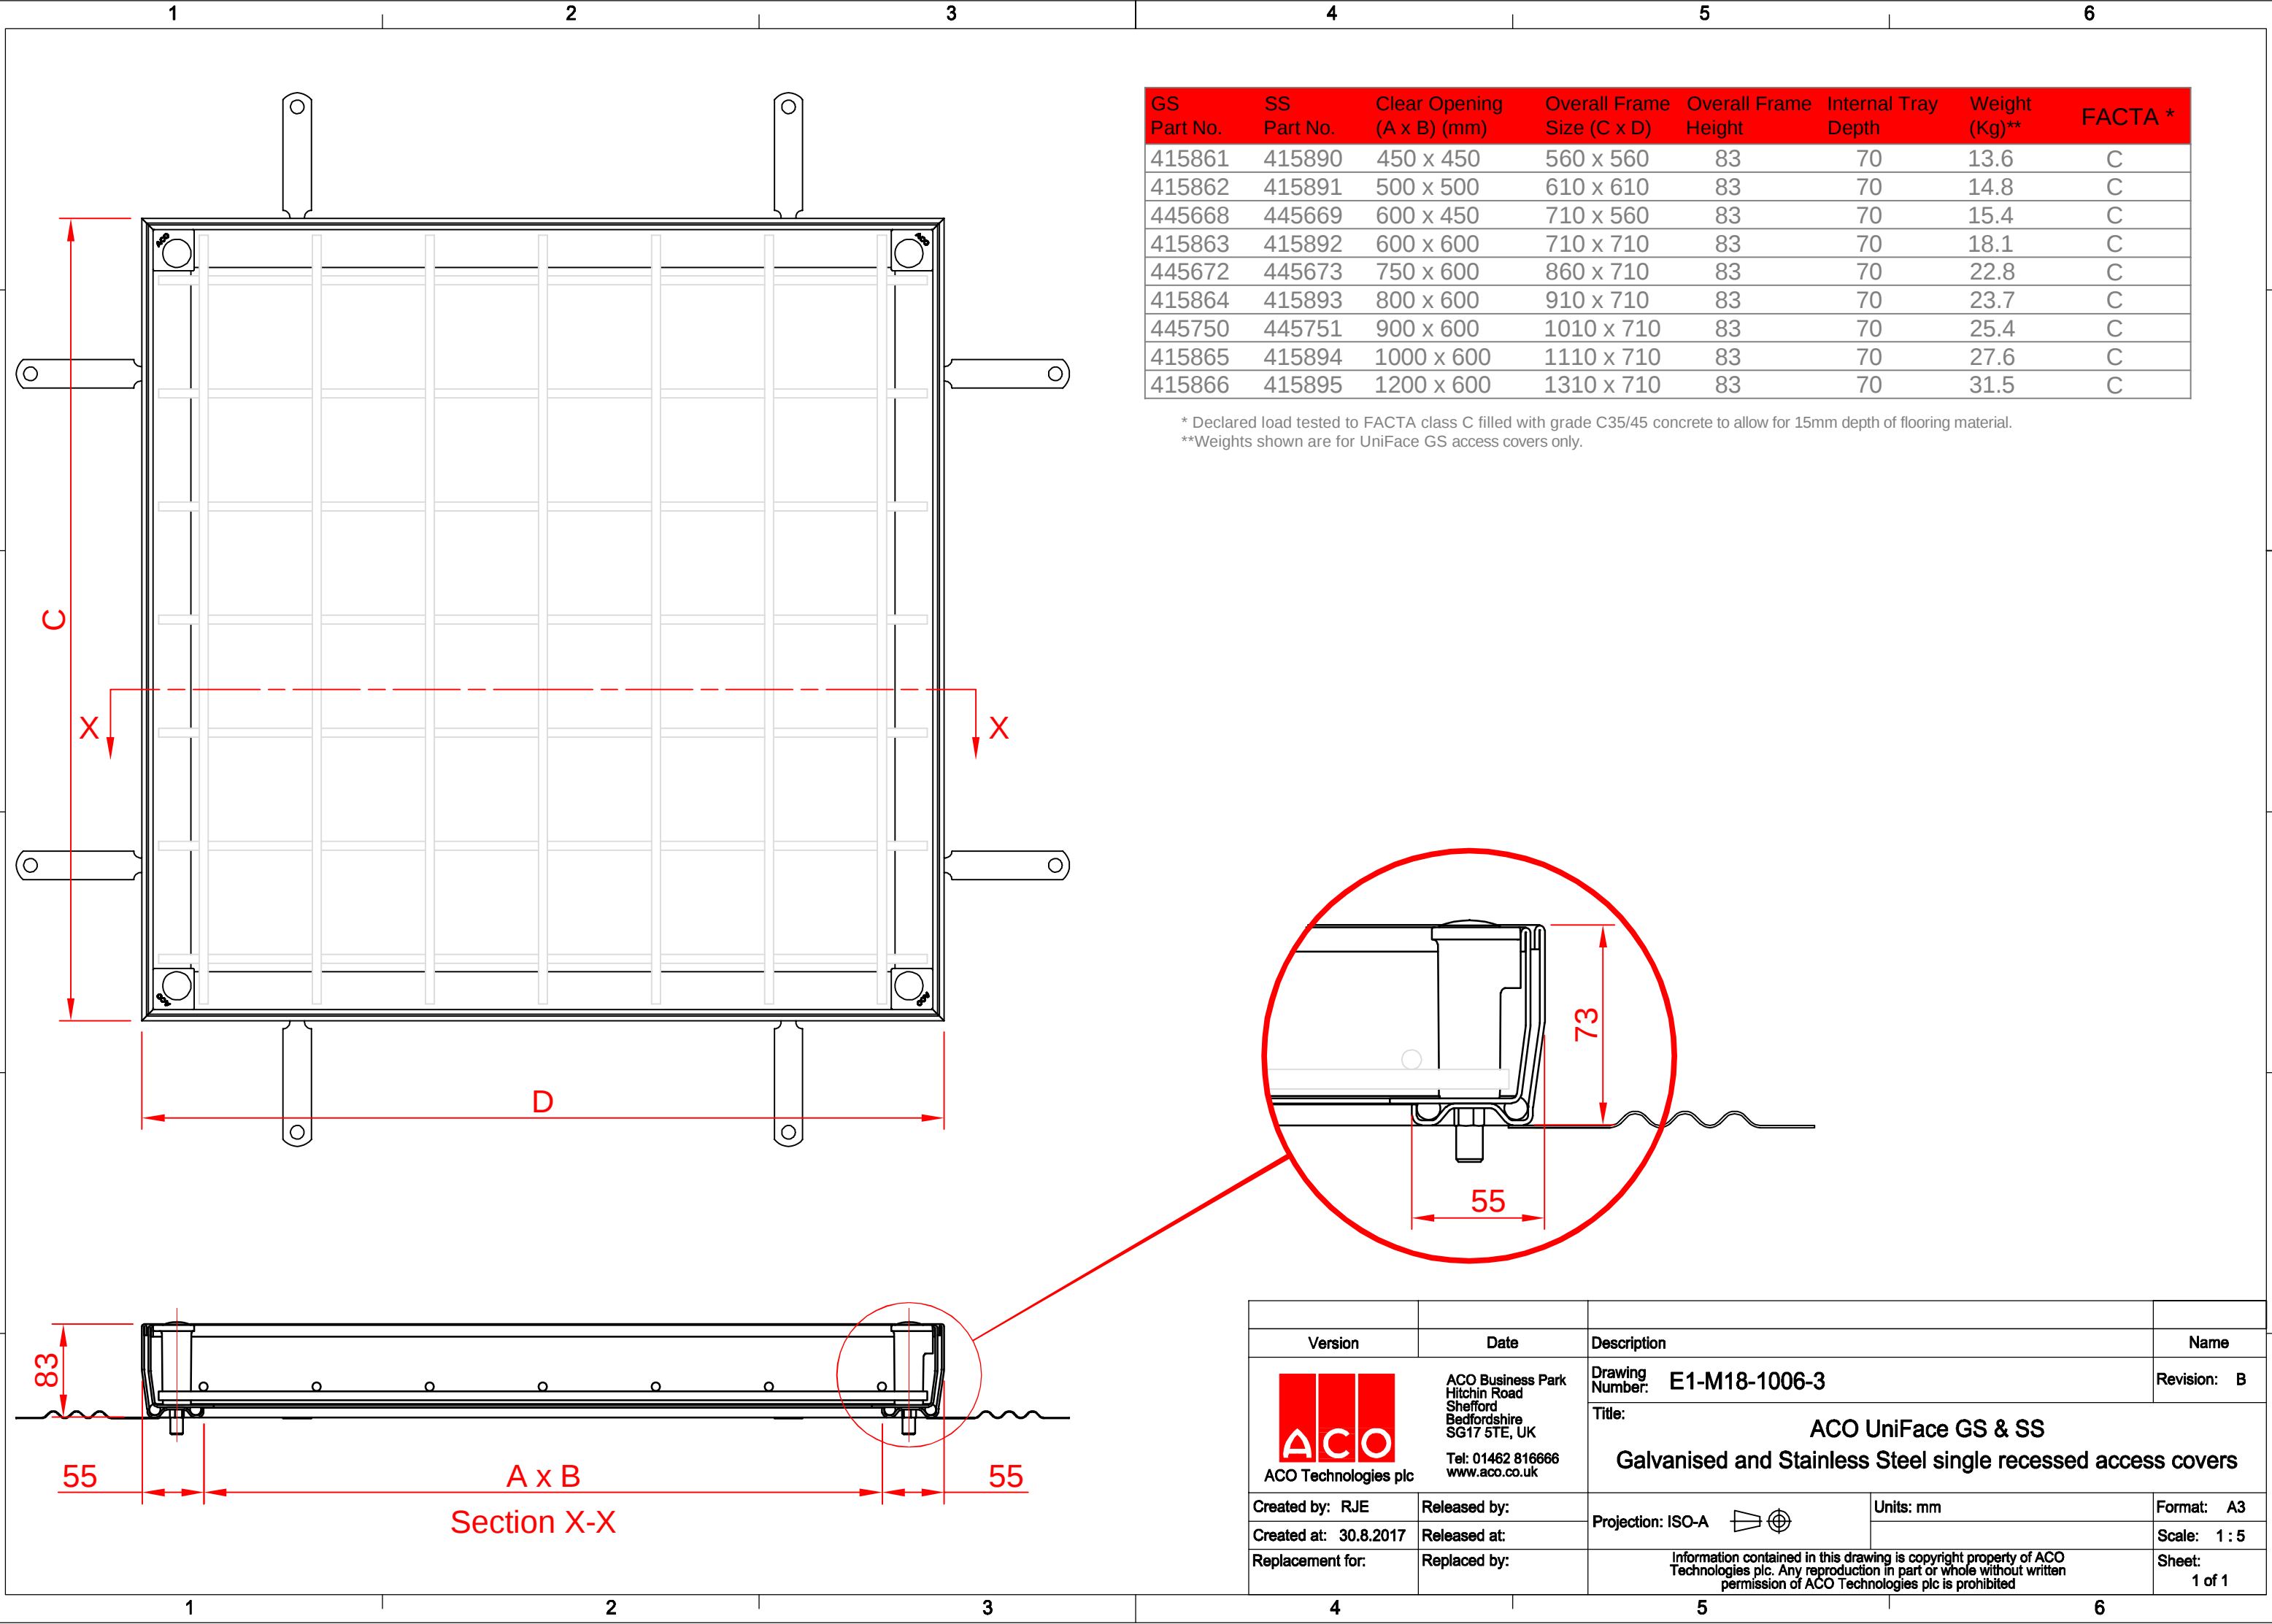

GS Part No.	SS Part No.	Clear Opening (A x B) (mm)	Overall Frame Size (C x D)	Overall Frame Height	Internal Tray Depth	Weight (Kg)**	FACTA *
415861	415890	450 x 450	560 x 560	83	70	13.6	C
415862	415891	500 x 500	610 x 610	83	70	14.8	C
445668	445669	600 x 450	710 x 560	83	70	15.4	C
415863	415892	600 x 600	710 x 710	83	70	18.1	C
445672	445673	750 x 600	860 x 710	83	70	22.8	C
415864	415893	800 x 600	910 x 710	83	70	23.7	C
445750	445751	900 x 600	1010 x 710	83	70	25.4	C
415865	415894	1000 x 600	1110 x 710	83	70	27.6	C
415866	415895	1200 x 600	1310 x 710	83	70	31.5	C

* Declared load tested to FACTA class C filled with grade C35/45 concrete to allow for 15mm depth of flooring material.
**Weights shown are for UniFace GS access covers only.

Version	Date	Description	Name		
 ACO Technologies plc	ACO Business Park Hitchin Road Shefford Bedfordshire SG17 5TE, UK Tel: 01462 816666 www.aco.co.uk	Drawing Number: E1-M18-1006-3	Revision: B		
		Title: ACO UniFace GS & SS Galvanised and Stainless Steel single recessed access covers			
		Created by: RJE	Released by:	Units: mm	Format: A3
		Created at: 30.8.2017	Released at:		Scale: 1 : 5
		Replacement for:	Replaced by:	Information contained in this drawing is copyright property of ACO Technologies plc. Any reproduction in part or whole without written permission of ACO Technologies plc is prohibited	Sheet: 1 of 1